



PLANT LIST



QUANTITY	LATIN NAME	COMMON NAME	SIZE	SPECIFICATION
TREES				
8	QUERCUS BOREALIS	NORWAY SPRUCE	3" CAL.	8" B.B. MATCHED SPECIMENS
12	MAULUS FLORIBUNDA	JAPANESE FLOWERING CRABAPPLE	4-6" HT.	8" B.B. MATCHED SPECIMENS
6	PINUS SYLVESTRIS	SCOTCH PINE	4-6" HT.	8" B.B. MATCHED SPECIMENS
11	PINUS SYLVESTRIS	SCOTCH PINE	8-10" HT.	8" B.B. MATCHED SPECIMENS
4	QUERCUS BOREALIS	NORWAY SPRUCE	3" CAL.	8" B.B. MATCHED SPECIMENS
SHRUBS				
12	JUNIPERUS CHINENSIS	SARGENT JUNIPER	12-20" SHR.	8" B.B. MATCHED SPECIMENS
COVER				
8094	VINCA MINOR	COMMON PERIWINKLE	1 YEAR	POTTED

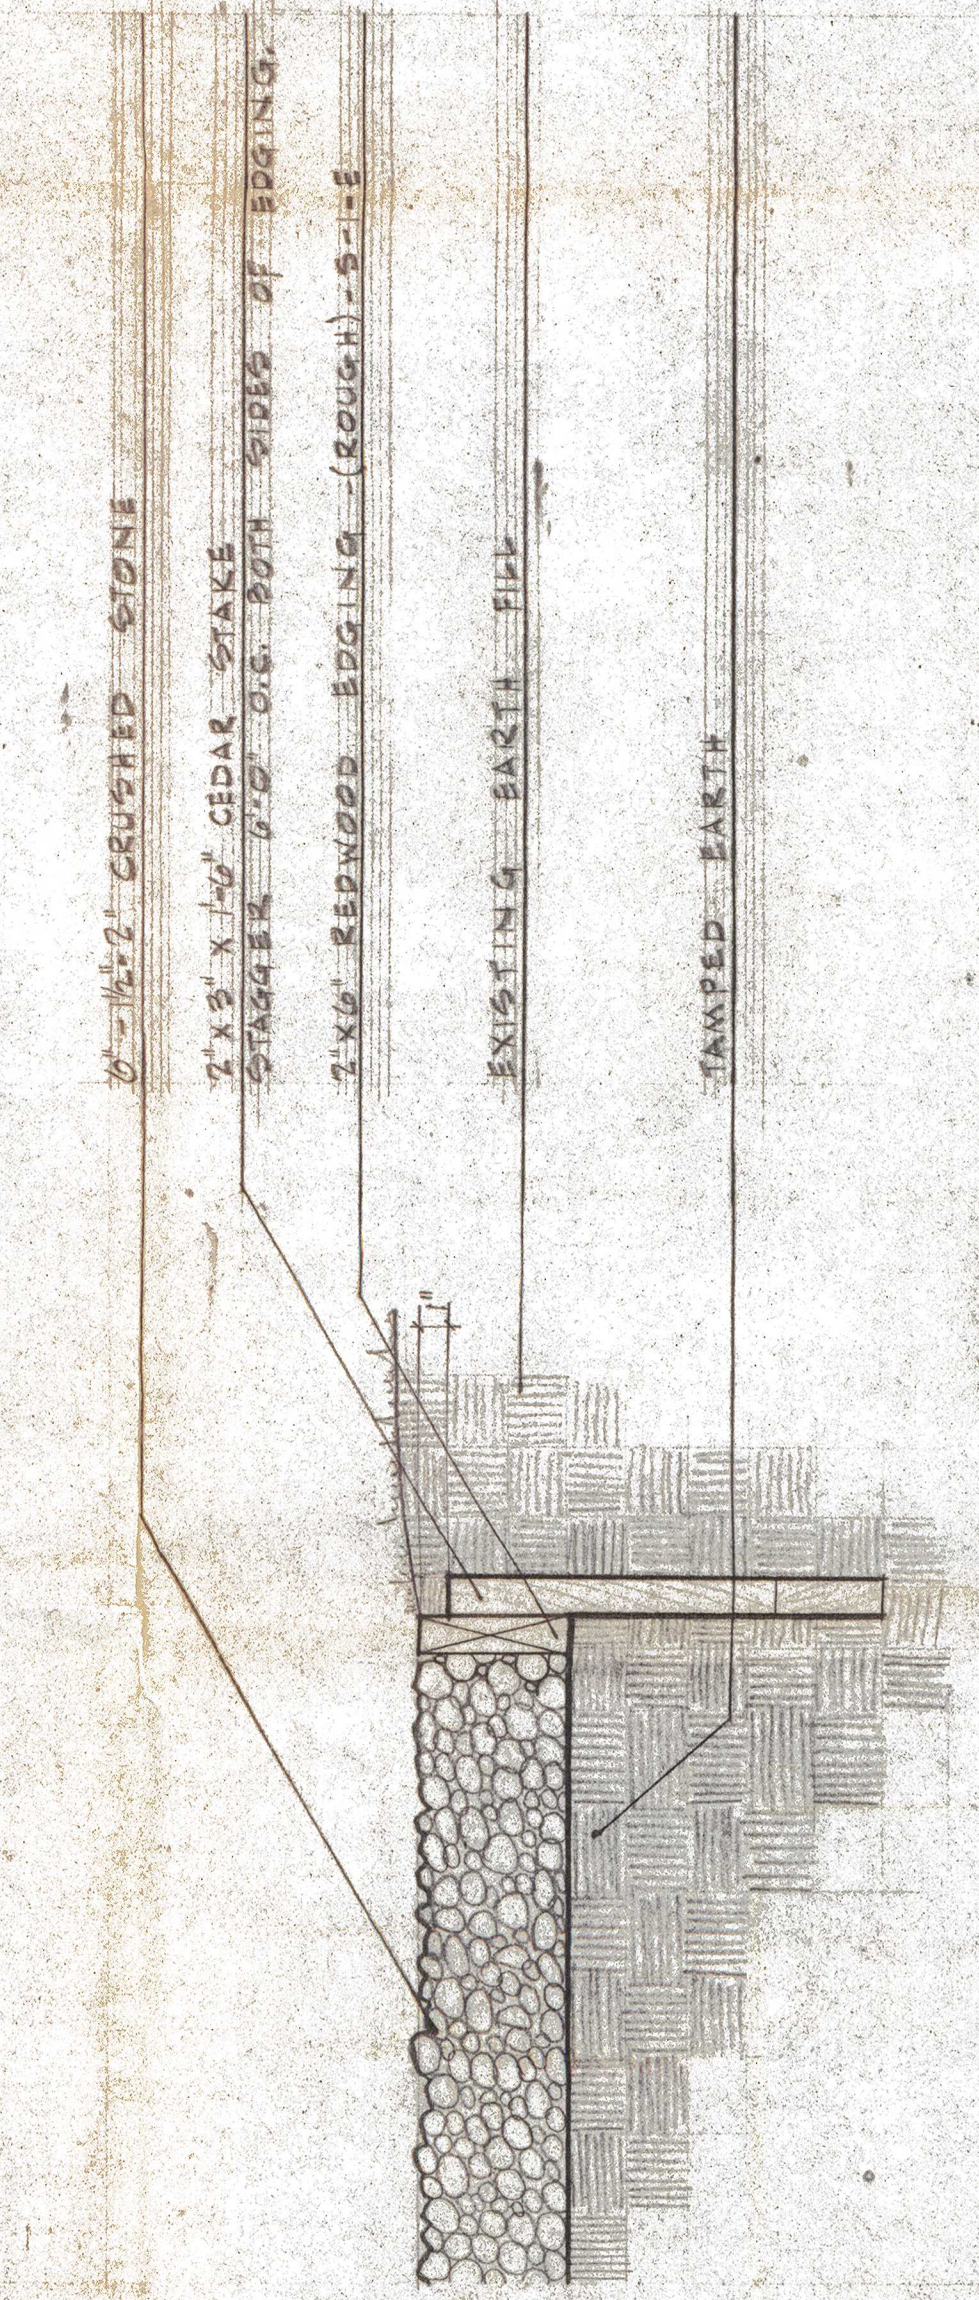

DETAIL - CRUSHED STONE DRIVE AND REDWOOD EDGE

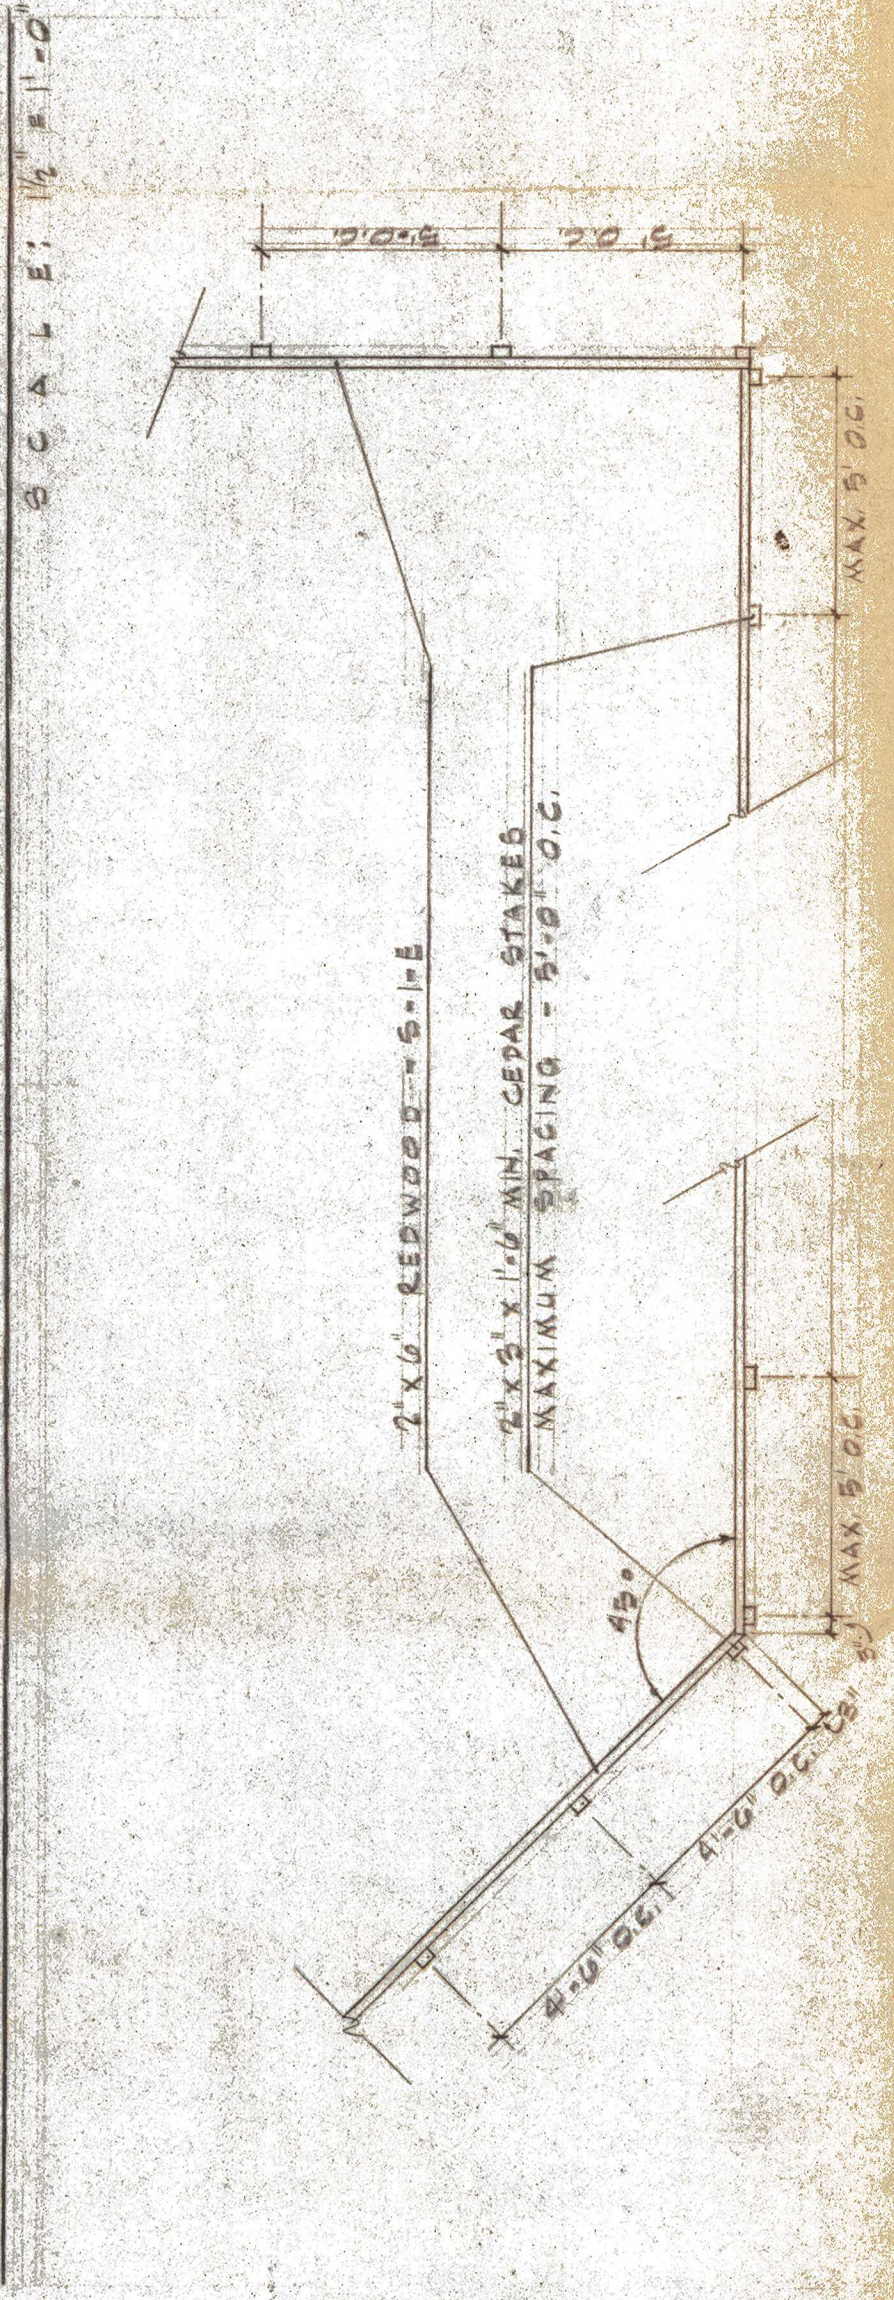


PLANT SPACING DIAGRAM FOR GROUND COVER

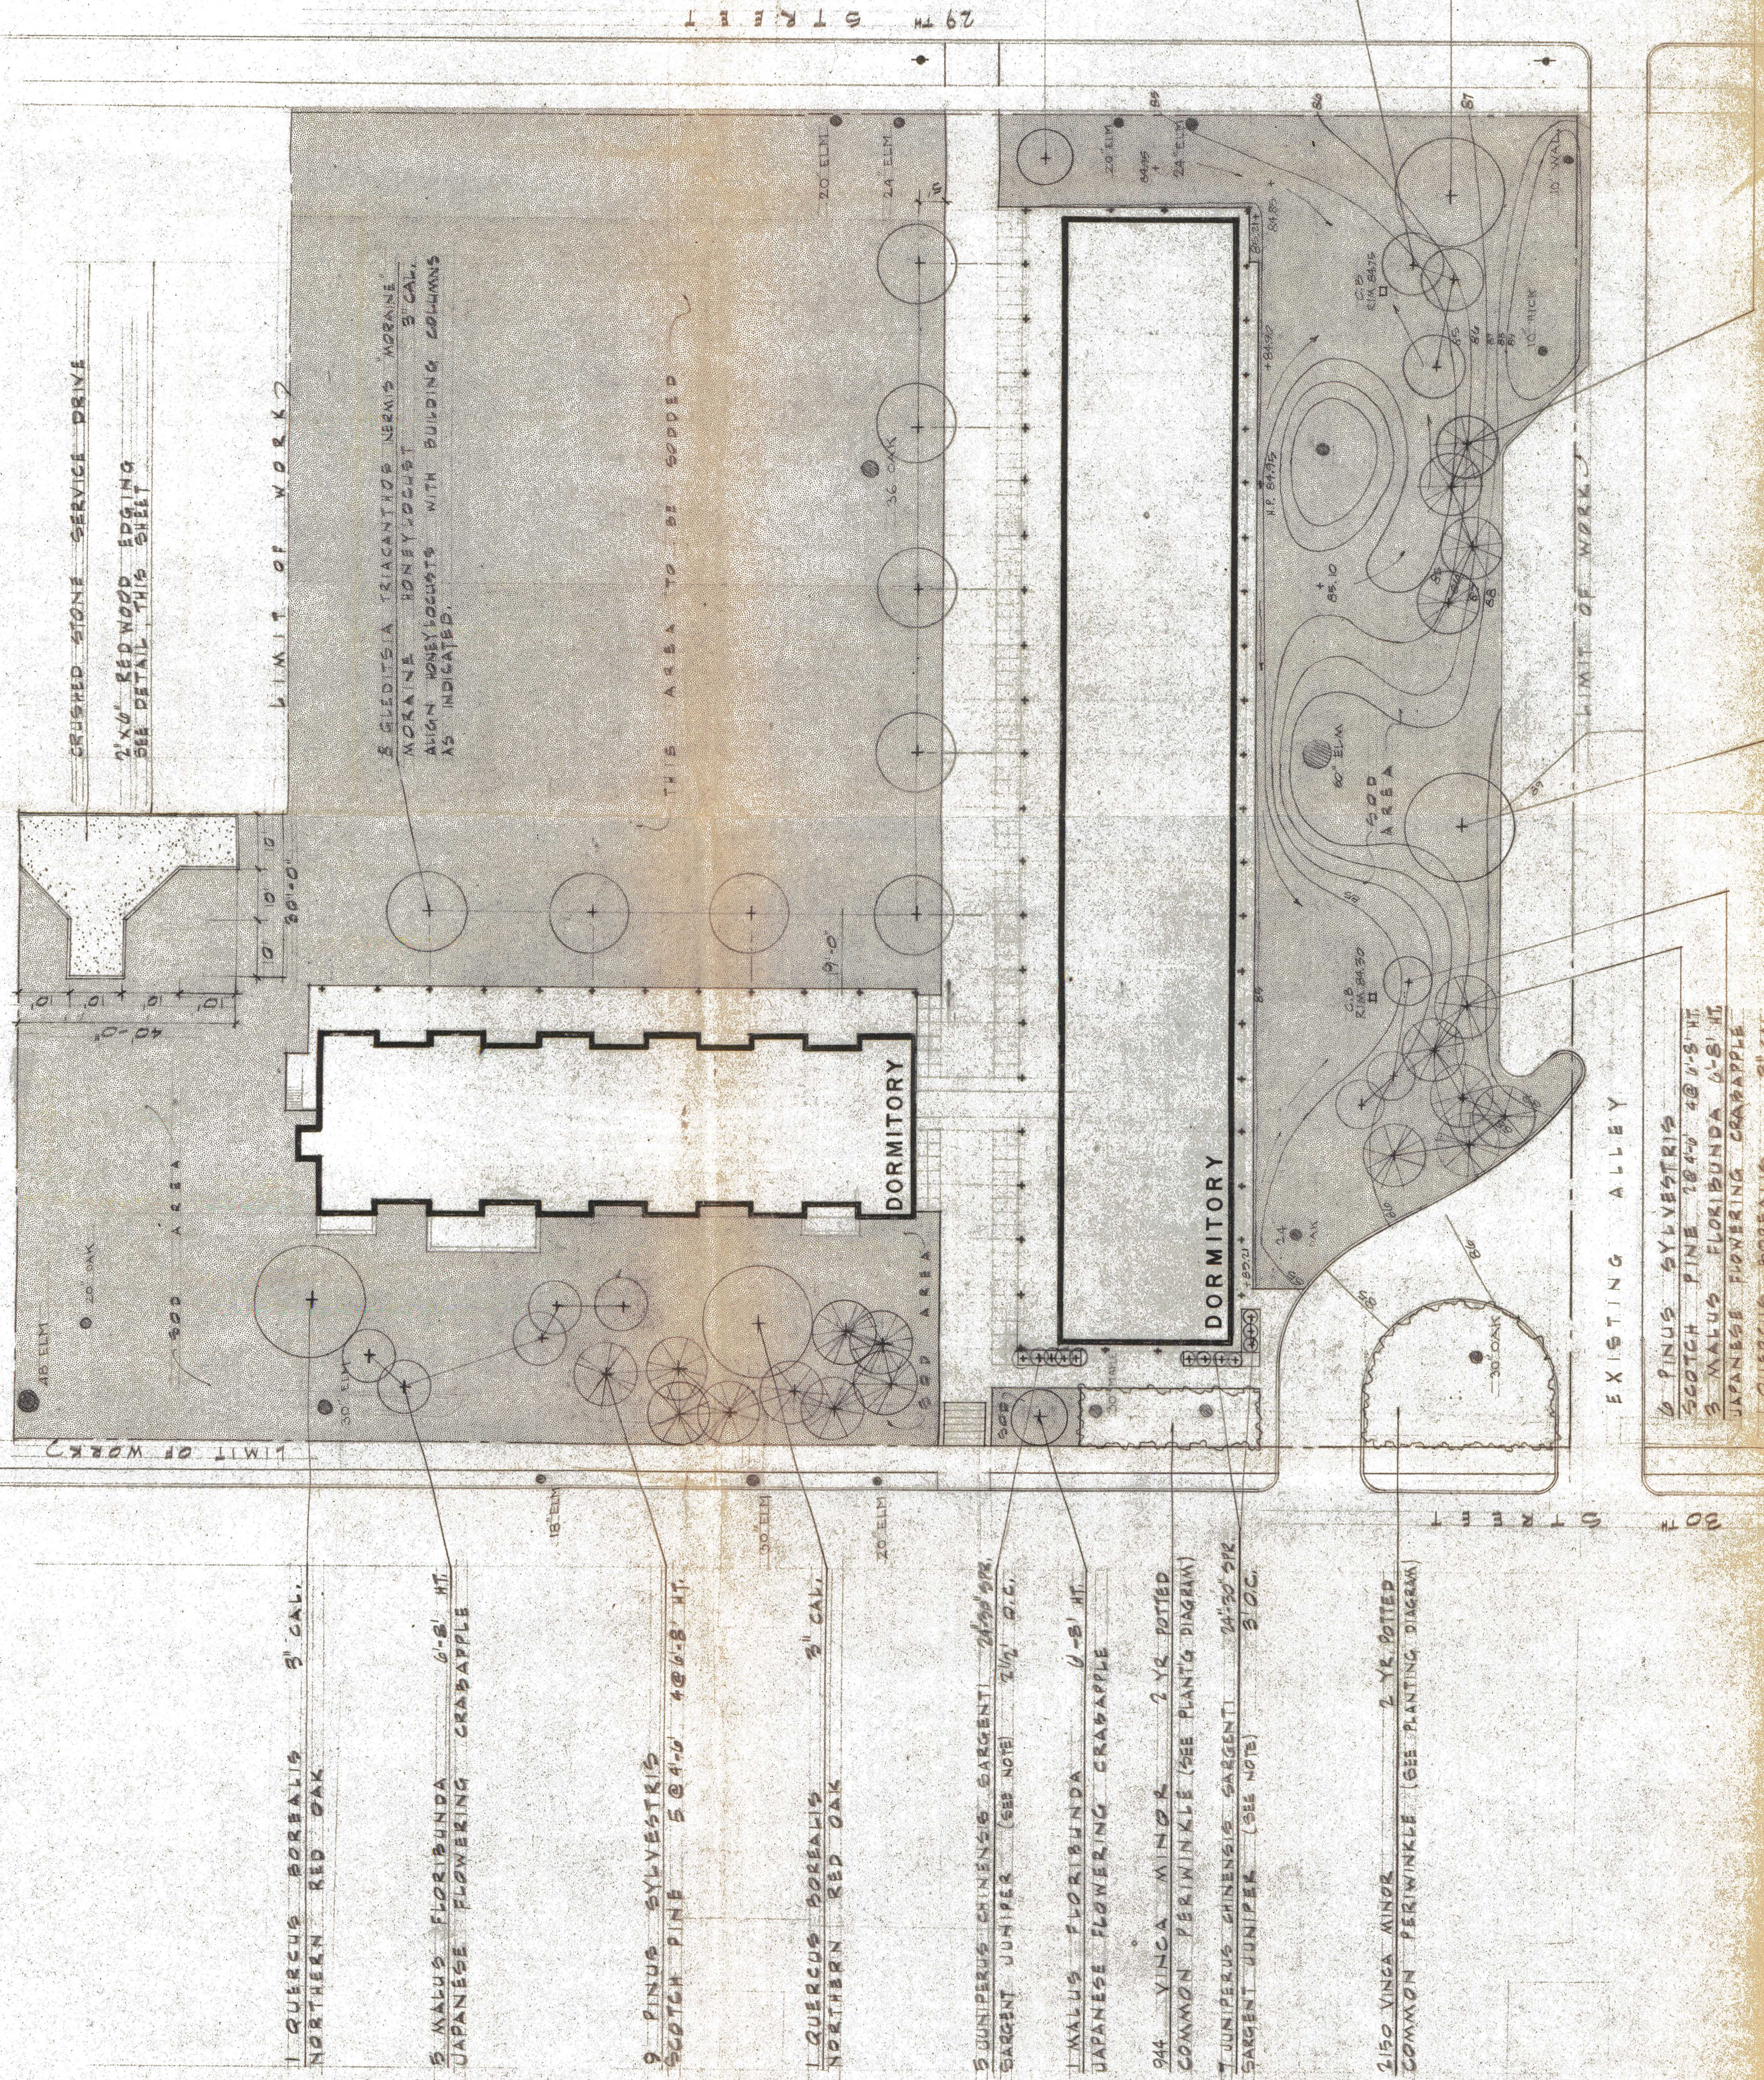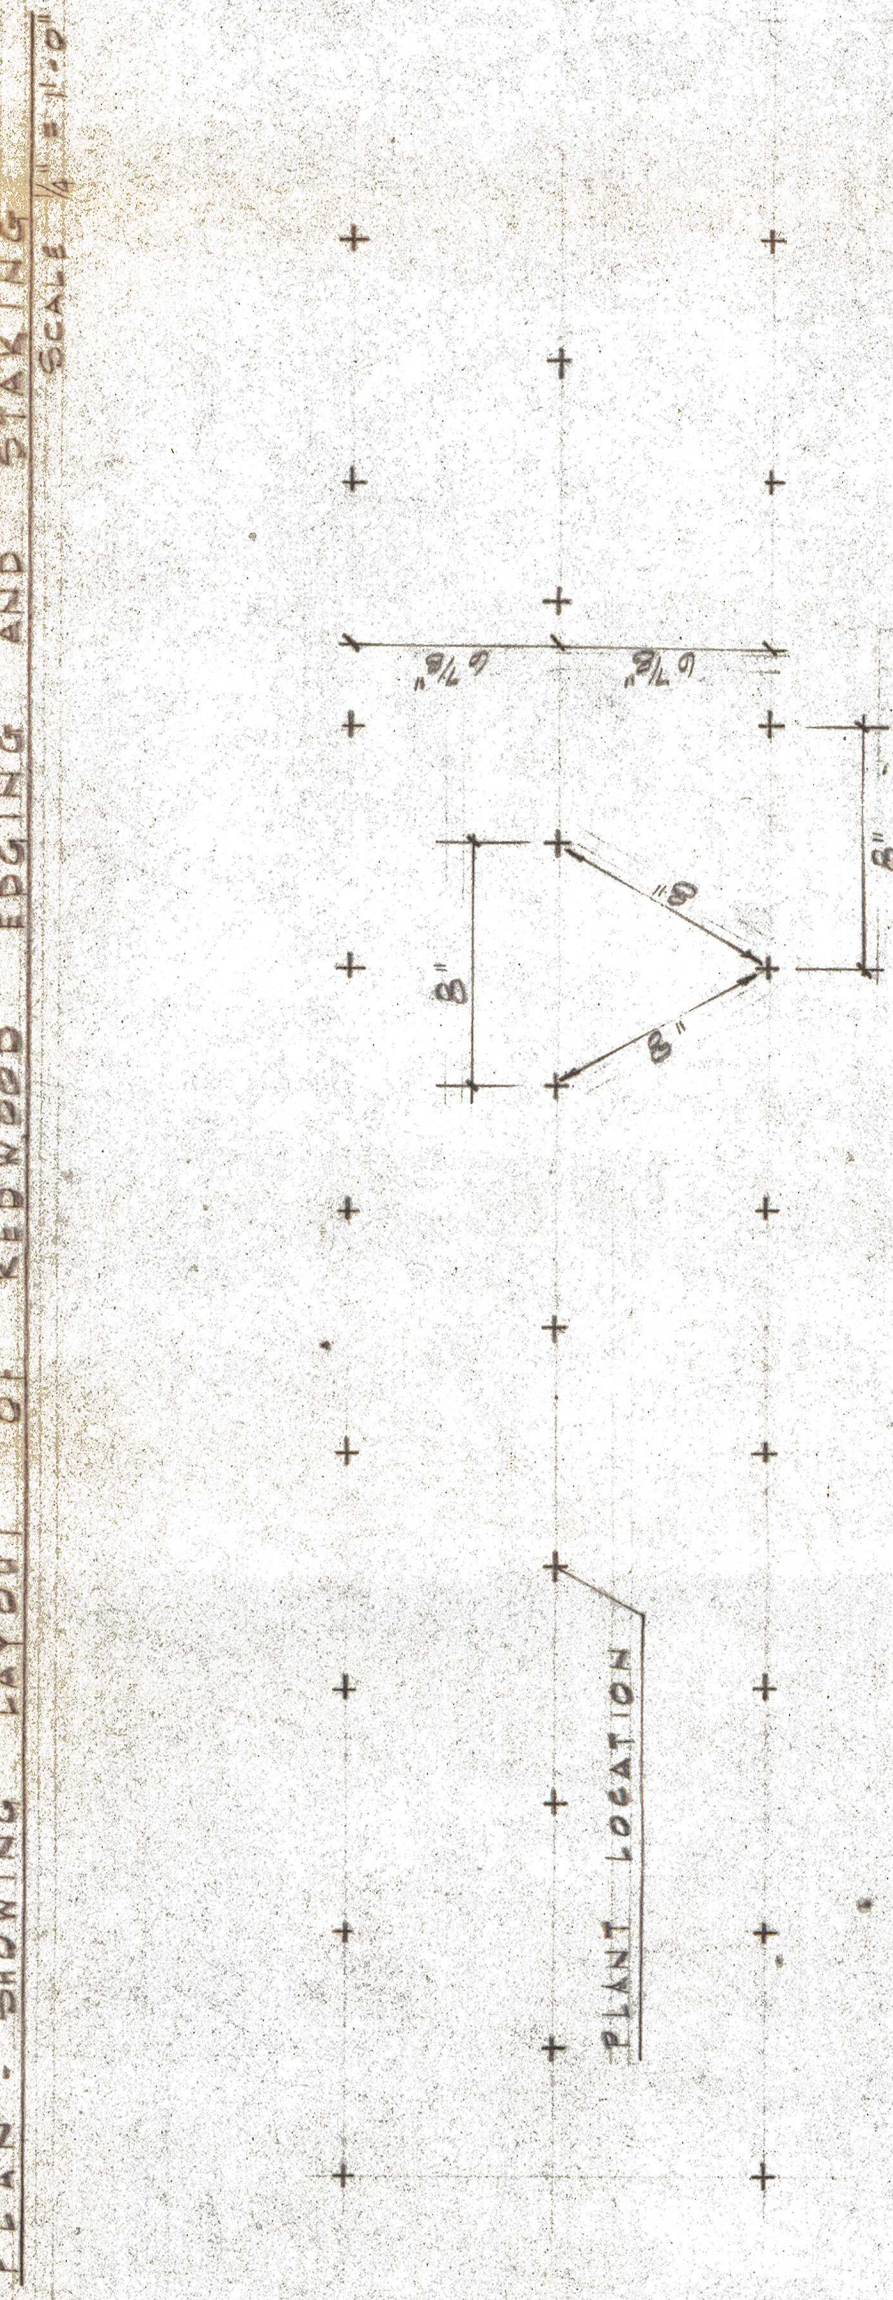

PLAN 1" = 20'-0"

NOTES (THESE NOTES APPLY TO SHEET 2 - MARRIED STUDENT'S RESIDENCE - IN ADDITION TO THIS SHEET.)

- THE CONTRACTOR SHALL STAKE ALL TREES AND SHRUBS IN THEIR APPROXIMATE LOCATIONS AS SHOWN ON THE PLAN. FINAL ADJUSTMENT AND VERIFICATION OF STAKING SHALL BE DONE IN THE FIELD BY THE LANDSCAPE ARCHITECT BEFORE CONTRACTOR BEGINS PLANTING.
- THE CONTRACTOR SHALL VERIFY ALL DIMENSIONS IN THE FIELD. ANY DISCREPANCIES SHALL BE REPORTED TO THE LANDSCAPE ARCHITECT FOR DECISION BEFORE PROCEEDING WITH WORK.
- EXISTING TREES ARE DESIGNATED WITH A CIRCLE. ALL EXISTING TREES SHALL BE PROTECTED.
- STAKING AND GUINING STUDENT'S RESIDENCE PLANTING PLAN FOR DETAIL OF PLANTING PITS AND TREE STAKING AND GUINING (SHEET 1).

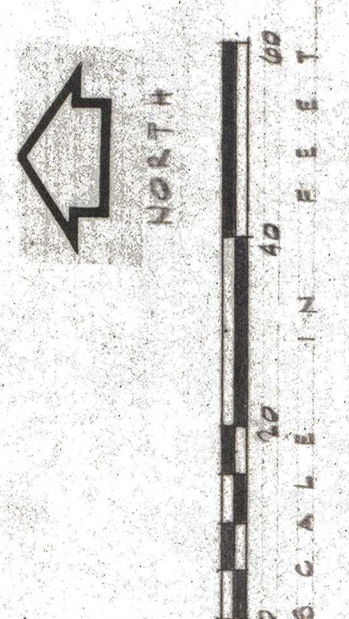

HARRY WEESE & ASSOCIATES  
architects and engineers  
104 south michigan ave.  
Chicago 3

DRAKE UNIVERSITY  
DES MOINES IOWA

MEM'S DORMITORY  
PLANTING PLAN AND GRADING PLAN

SASAKI, WALKER AND ASSOCIATES INC.  
SITE PLANNERS AND LANDSCAPE ARCHITECTS  
DESIGN AND PLANNING CONSULTANTS  
23 MAIN STREET, WATERTOWN 72, MASS

DRAWN: J.P.  
CHECKED: J.M.F.  
DATE: JULY 1962  
REVISED

SHEET