


PLANT LIST


QUANTITY	LATIN NAME	COMMON NAME	SIZE	SPECIFICATION
TREES				
7	QUERCUS THURBERGII	MORNING GLORY	3" CAL.	MATCHED SPECIMENS B/F
10	AMALUS FLORIBUNDA	JAPANESE FLOWERING DOGWOOD	5-8" HT. - 8" DIA. SPA	SELECTED SPECIMENS B/F
4	AMALUS "MOR"	"MOR"	6-8" HT. SPA	SELECTED SPECIMENS B/F
3	AMALUS ROBUSTA	CHERRY CRABAPPLE	8-10" HT. SPA	SELECTED SPECIMENS B/F
11	QUERCUS BUREAUANA	NORTHERN RED OAK	3" CAL.	MATCHED SPECIMENS B/F
SHRUBS				
23	UNIVERSUS CHINENSIS	PRINCE OF WALES	3" SPA.	MATCHED SPECIMENS B/F
20	UNIVERSUS ANGENSE	AMUR PRIVET	24"-30" HT.	EXTENSIVE PLANT MAT. B/C
30	TAKUS CASPIDATA MAHA	DWARF JAPANESE YEW	18"-24" SPA.	MATCHED SPECIMENS B/F
578	YINCA MINOR	COMMON REEDMACE	2 YL. PBT	BLANDISH/MAIT WMA 5" MIN. LEADER LEV. 4 M

2" MOUND OF SOIL.
BRICK PAVING - PATCH
BRICK CURB OF 2" DIA.
WITH 1/2" SLAB CURB
TOPSIDE OF CURB
TO 6" FROM SOAKS
5" UNPAVED SAND
COMPACTED SAND
BUILT CURB FINISH

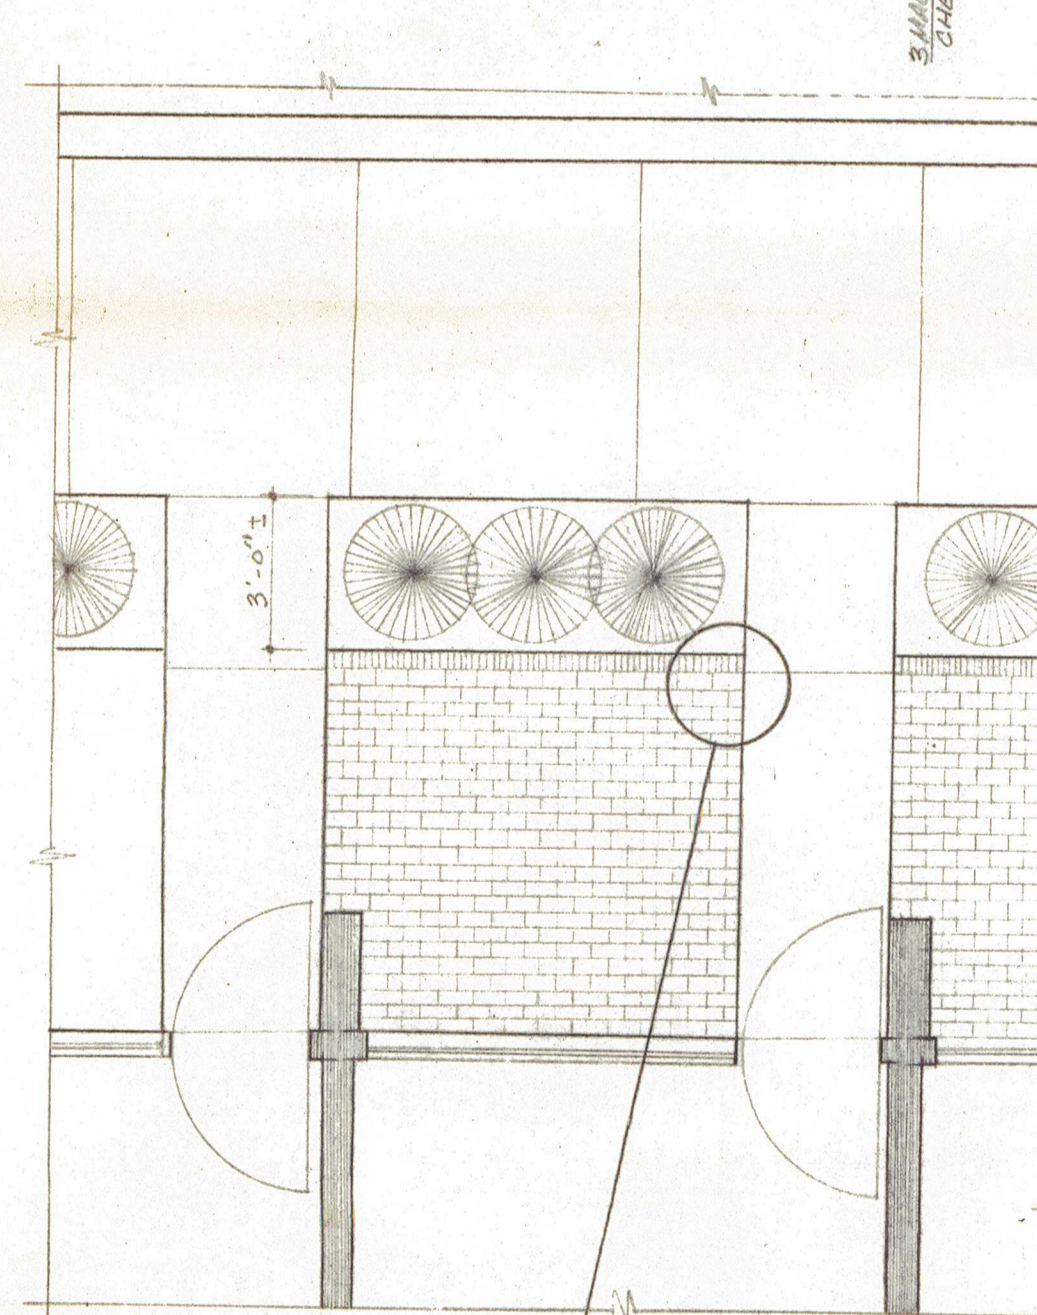


BRICK PAVING DETL
1/4" = 1'-0"



NOTE: TREES PLANTING TO BE USED ON
STREET TREES ONLY. ALL OTHER TREES
TO HAVE WIRE GUY & DEADENING.

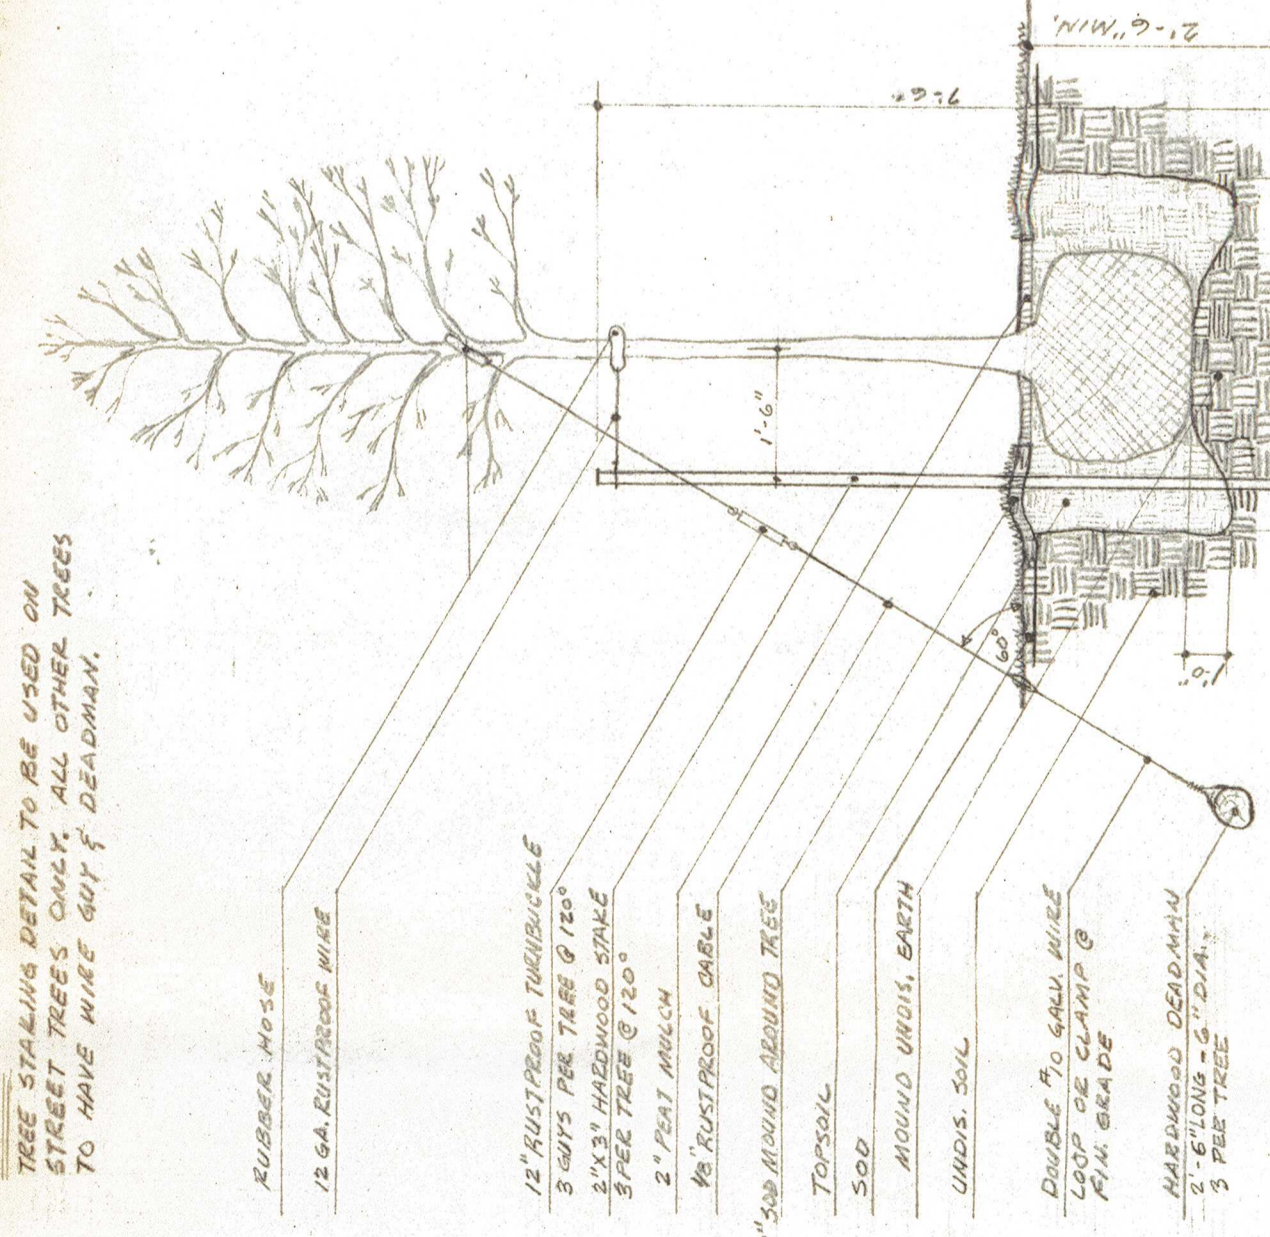

TYPICAL TREE PLANTING

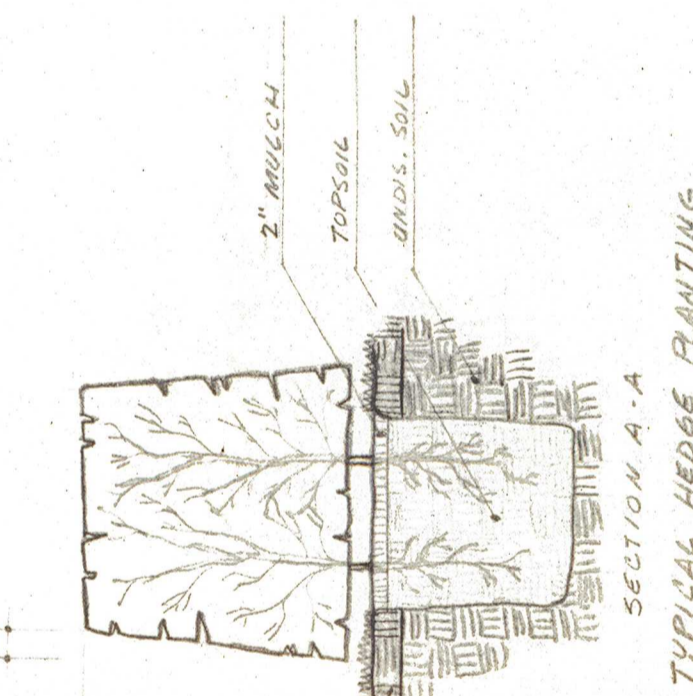

TYPICAL HEDGE PLANTING

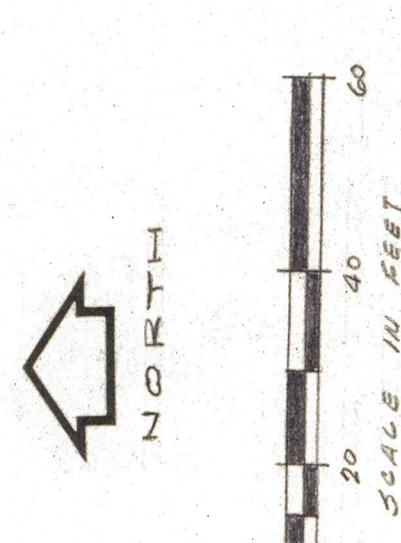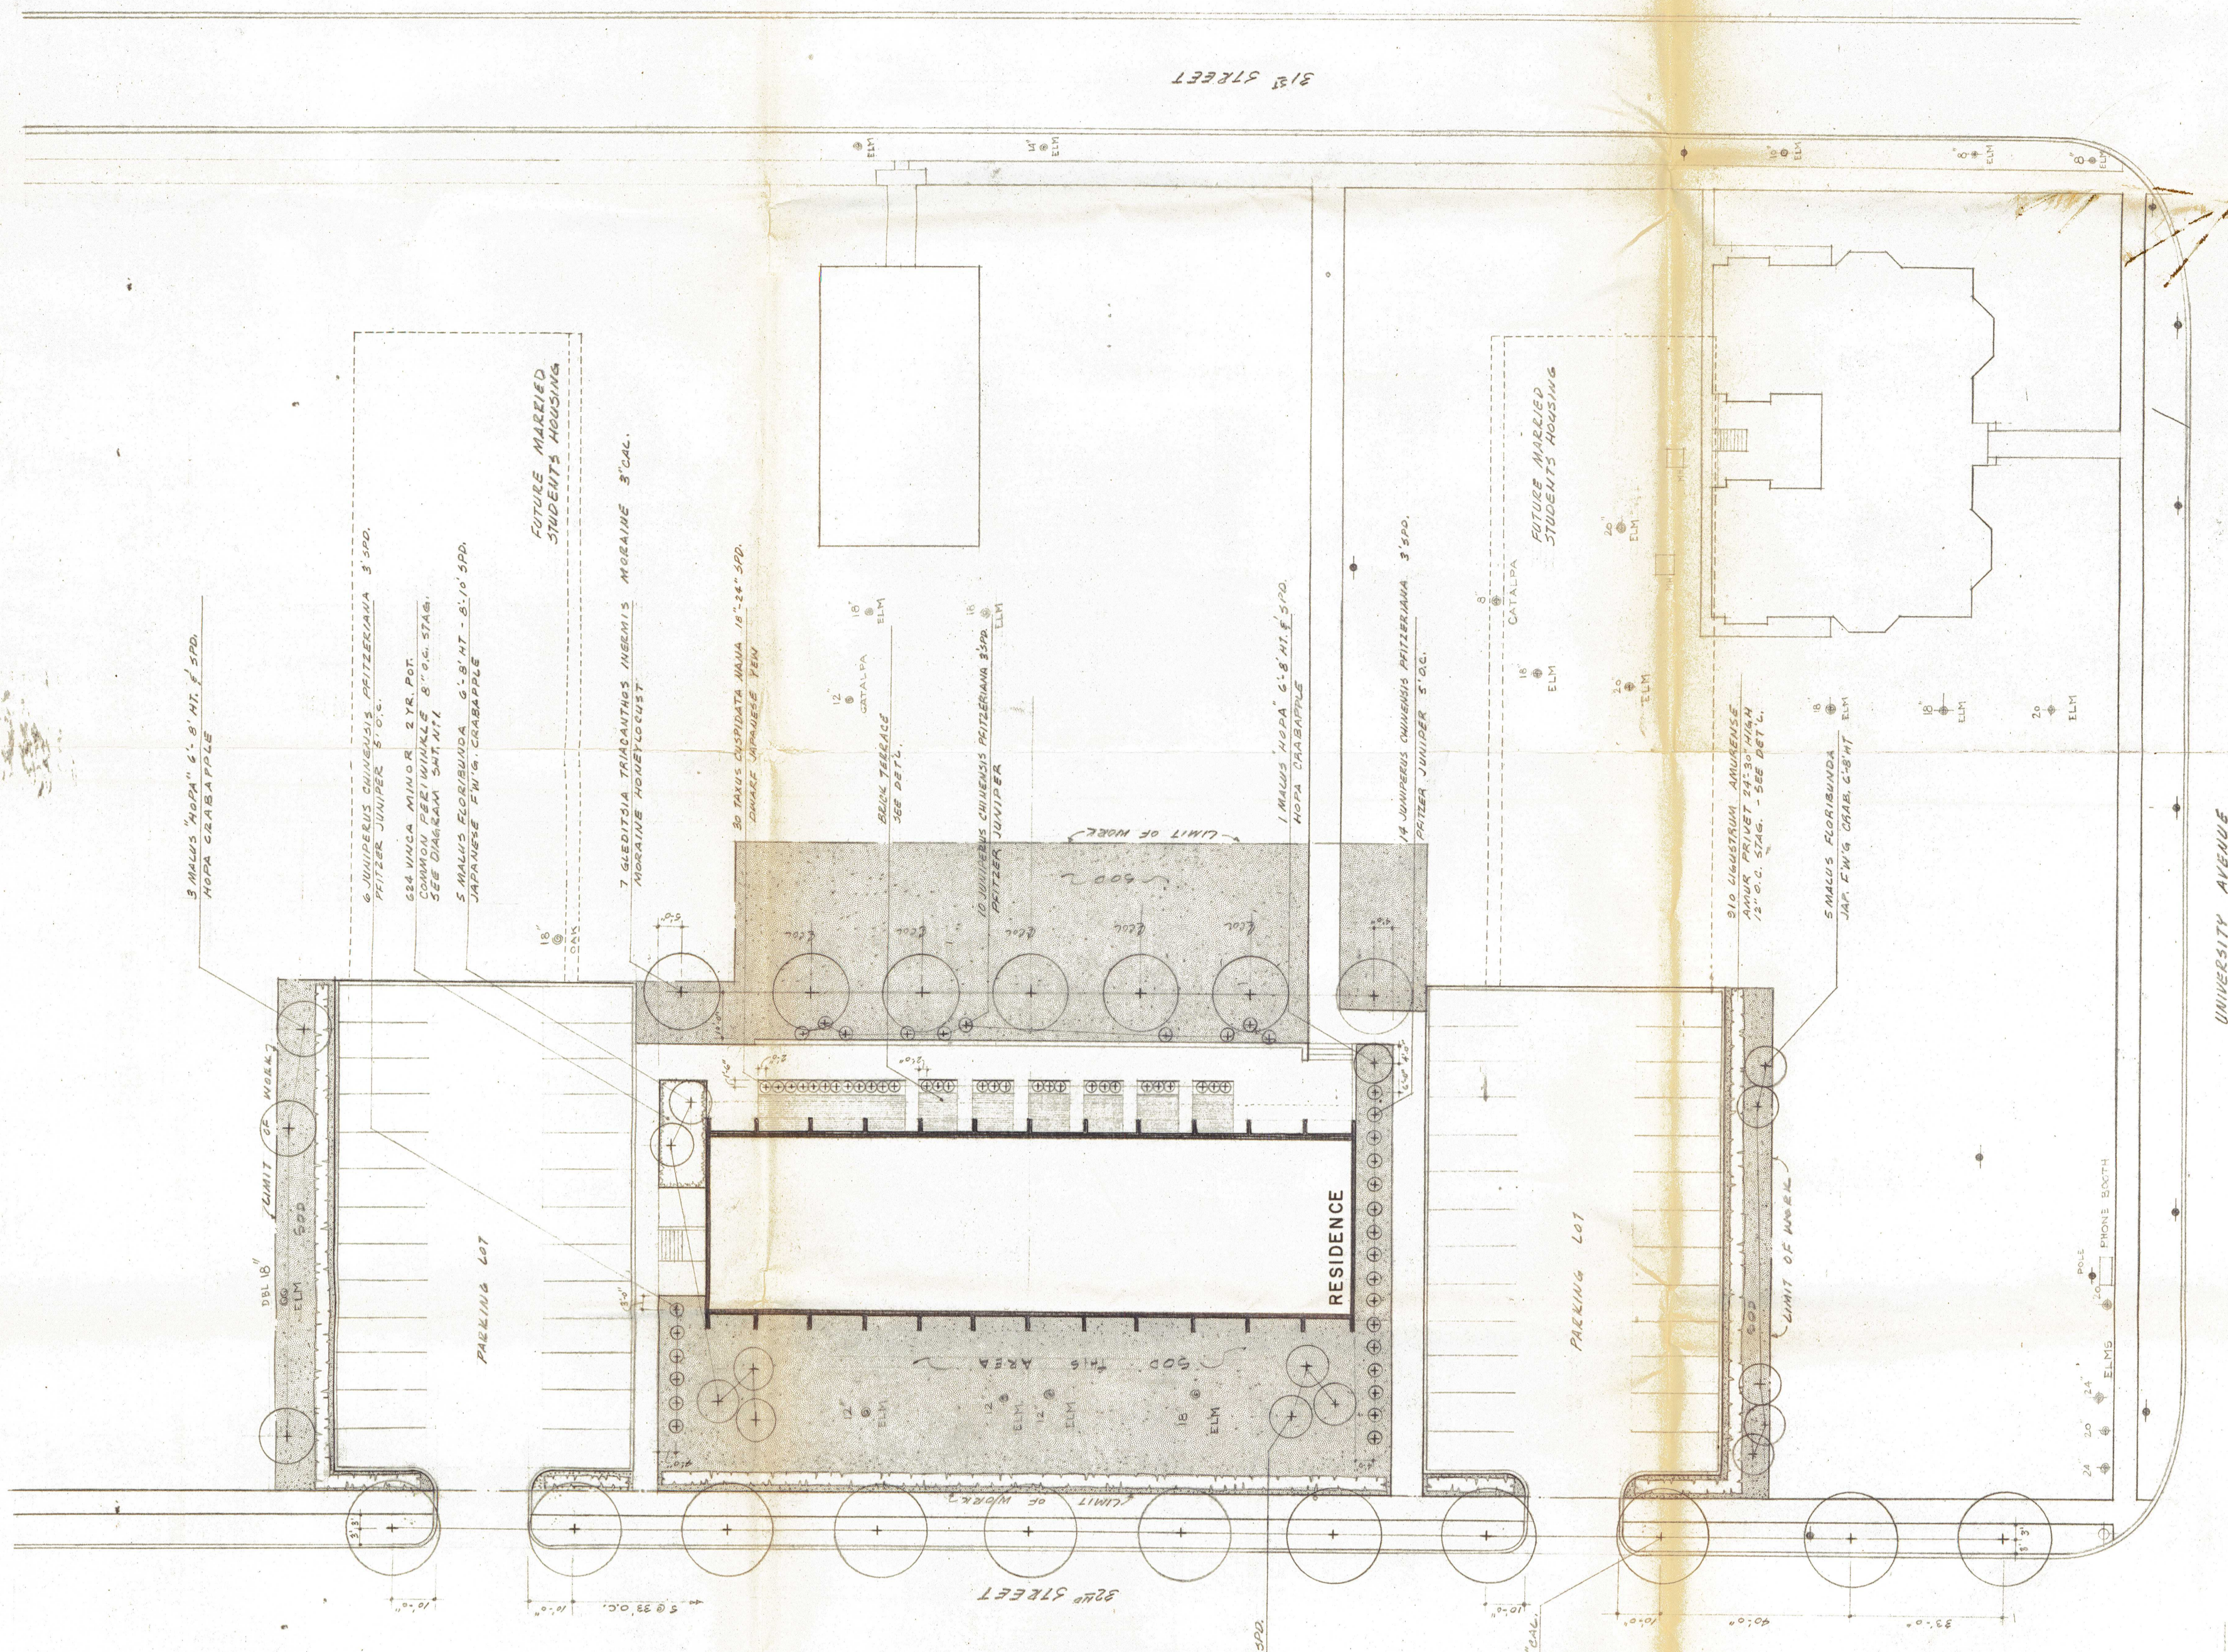

NOTE: SHEET ONE NOTES SHALL APPLY TO THIS DRAWING.
HARRY WEISE & ASSOCIATES architects and engineers Chicago 3
DRAKE UNIVERSITY DES MOINES IOWA - MARRIED STUDENTS RESIDENCE PLANTING PLAN
SASAKI, WALKER AND ASSOCIATES INC. SITE PLANNERS AND LANDSCAPE ARCHITECTS DESIGN AND PLANNING CONSULTANTS 23 MAIN STREET, WATERTOWN 72, MASS
DRAWN: FZ
CHECKED: JWF
DATE: 9 JULY 62
REVISED: